



PROPOSED SECTION LAYOUT
SCALE 1:50

- NOTES:
1. DRAWINGS MUST NOT BE SCALED. ALL MEASUREMENTS TO BE CONFIRMED ON SITE.
 2. DRAWINGS TO BE READ WITH THE GENERAL NOTES DRAWING AND ALL TYPICAL DETAIL DRAWINGS WHERE APPLICABLE.
 3. DRAWINGS TO BE READ WITH THE ARCHITECTS DRAWINGS AND ALL DISCREPANCIES TO BE REPORTED TO THE RESPONSIBLE ENGINEER IMMEDIATELY.
 4. DRAWINGS TO BE READ WITH THE PROJECT SPECIFICATIONS AND APPLICABLE SANS 1200 CODES.

AS-BUILT RECORD			
CONTRACT No.	DESCRIPTION	CERTIFIED BY	DATE

CERTIFIED AS-BUILT FOR CONTRACT :
ECSA Reg. No: _____
ENGINEER _____ DATE _____

VERSION/AMENDMENTS			
No.	DATE	DESCRIPTION	AUTHORISED BY
1.0	2021/03/17	ISSUED FOR TENDER	F. DE KOCK

PROJECT TITLE:

LERATO PARK
REPAIR OF 491 RDP HOUSES


DRAWING TITLE:

SECTIONAL LAYOUT PLAN

DATE: NOVEMBER 2018	CO-ORDINATE SYSTEM:
ORIGINAL DRAWING SCALE: 1:100	ORIGINAL DRAWING SHEET SIZE: A1

050100

100mm ON ORIGINAL DRAWING






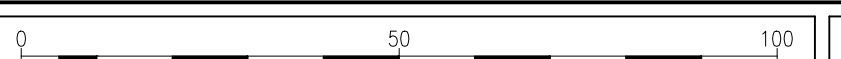
Doing good while doing business

Allan Cormack Street
The Innovation Hub
Persequor Pretoria
PO Box 29
The Innovation Hub
Pretoria
0087
Tel: + 27 (0) 12 842 8700
Fax: + 27 (0) 12 843 9000/9001
E-mail: pretoria@bigengroup.com
www.bigengroup.com

SURVEYED	DESIGNED	F de Kock	
DRAWN	A Els	CHECKED	D Strydom
APPROVED ON BEHALF OF BIGEN:		ECSA Reg. No: 20130462	
ENGINEER:		DATE:	
DRAWING No: 2334.50.02.SUA.14.A004		VERSION: 1.0	
APPROVED: CLIENT OR ASSIGNEE:		DATE:	
CLIENT:		CLIENT:	
DRAWING No.:		REF No.:	

2334.50.02.SUA.14.A004

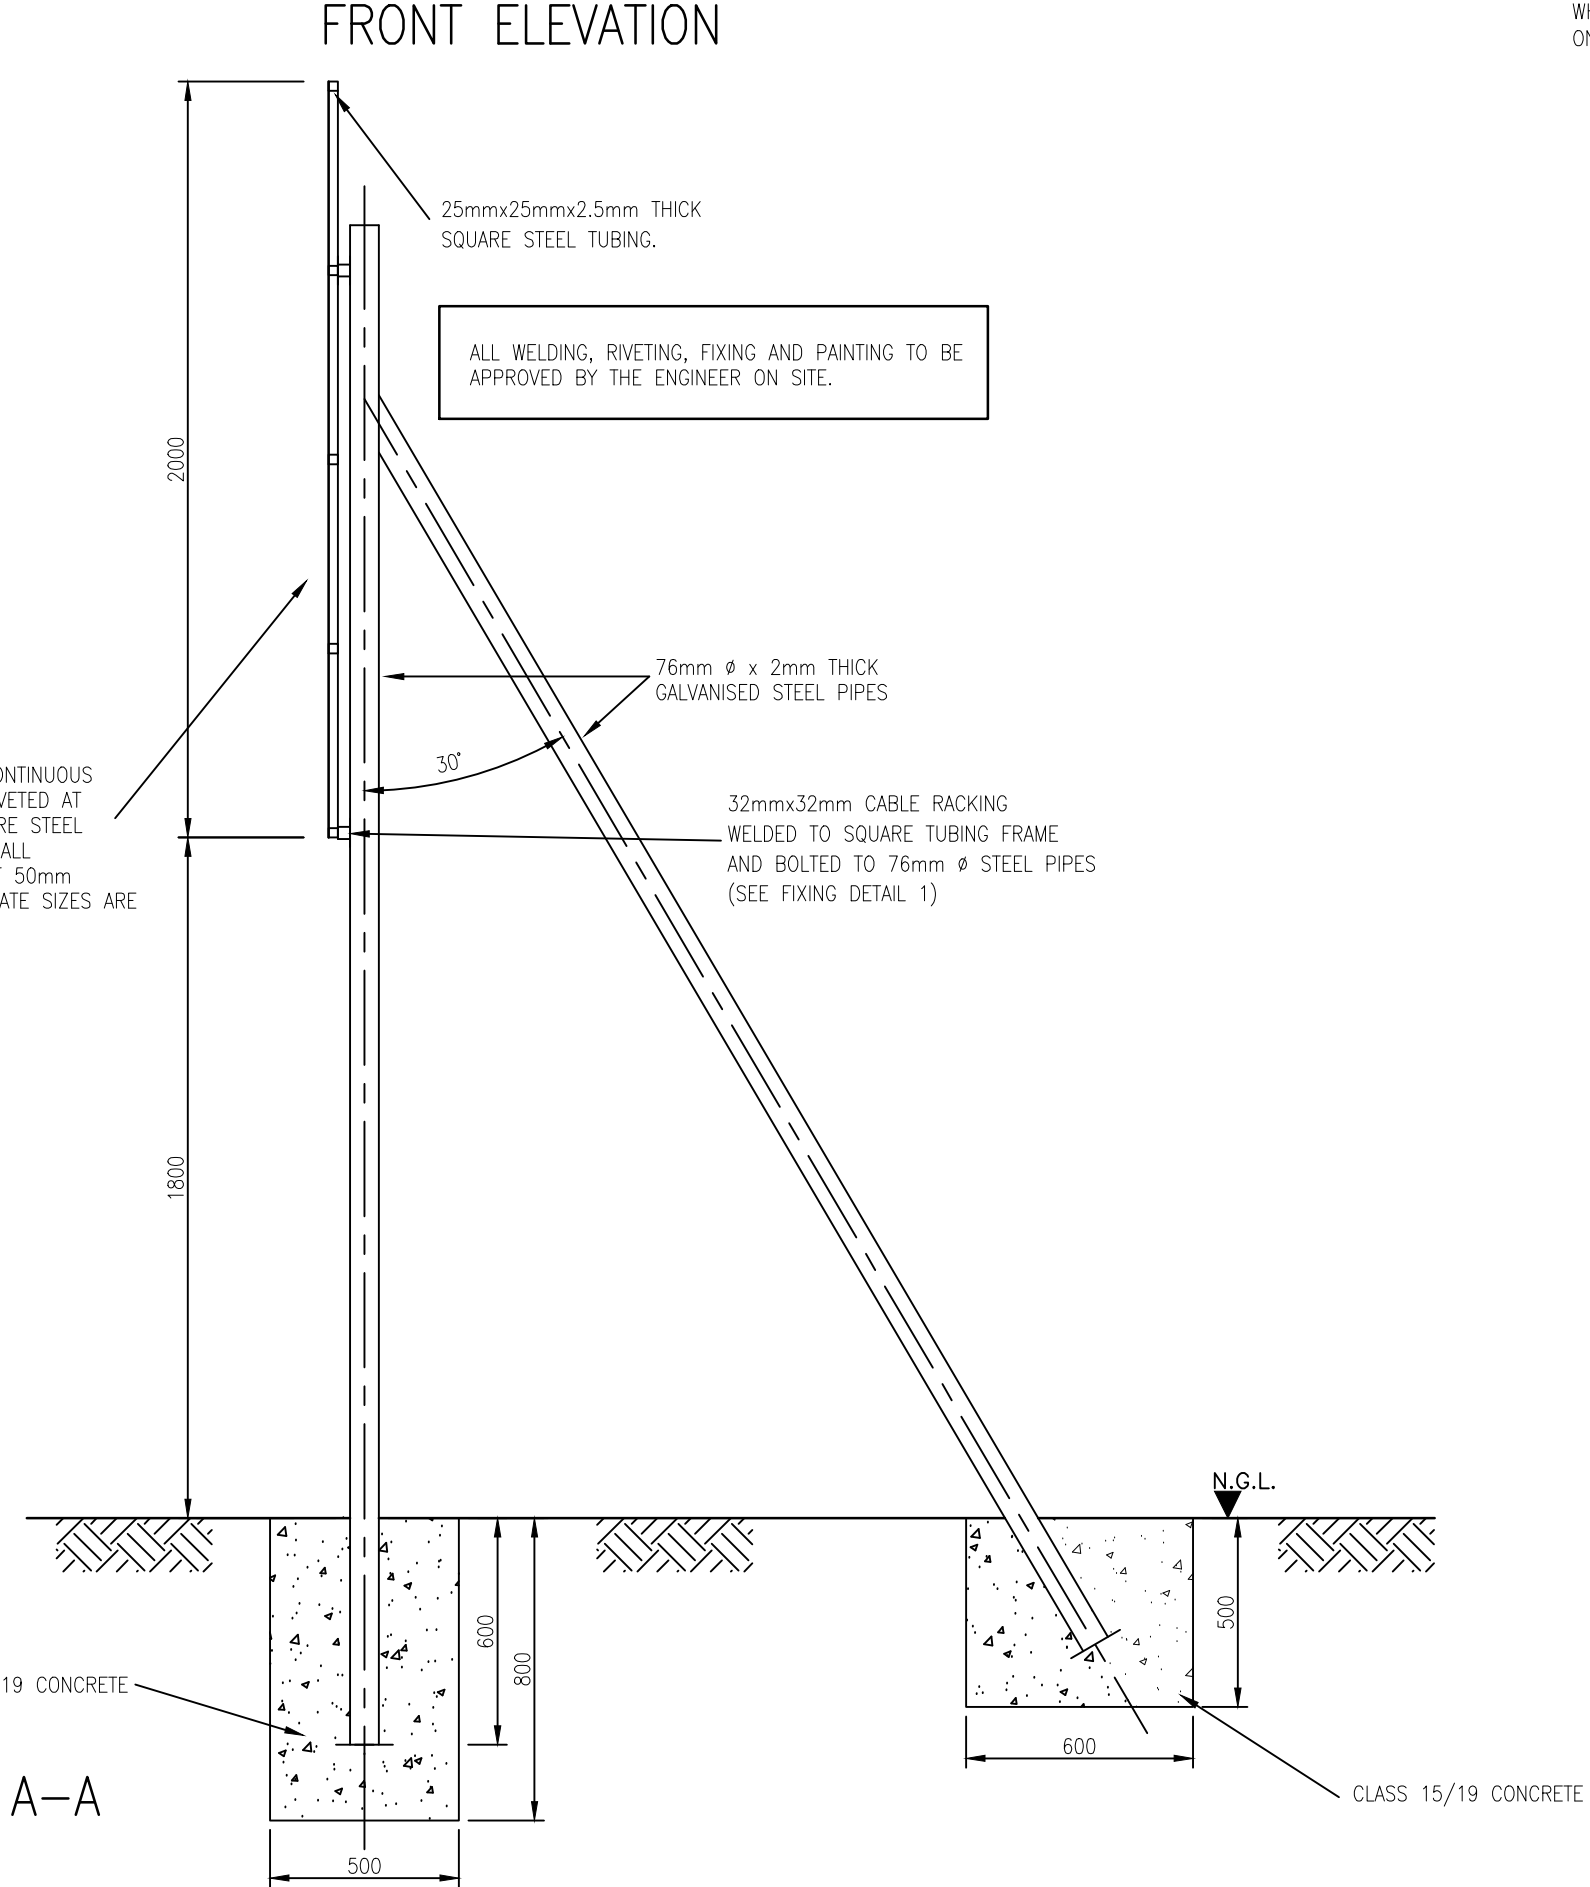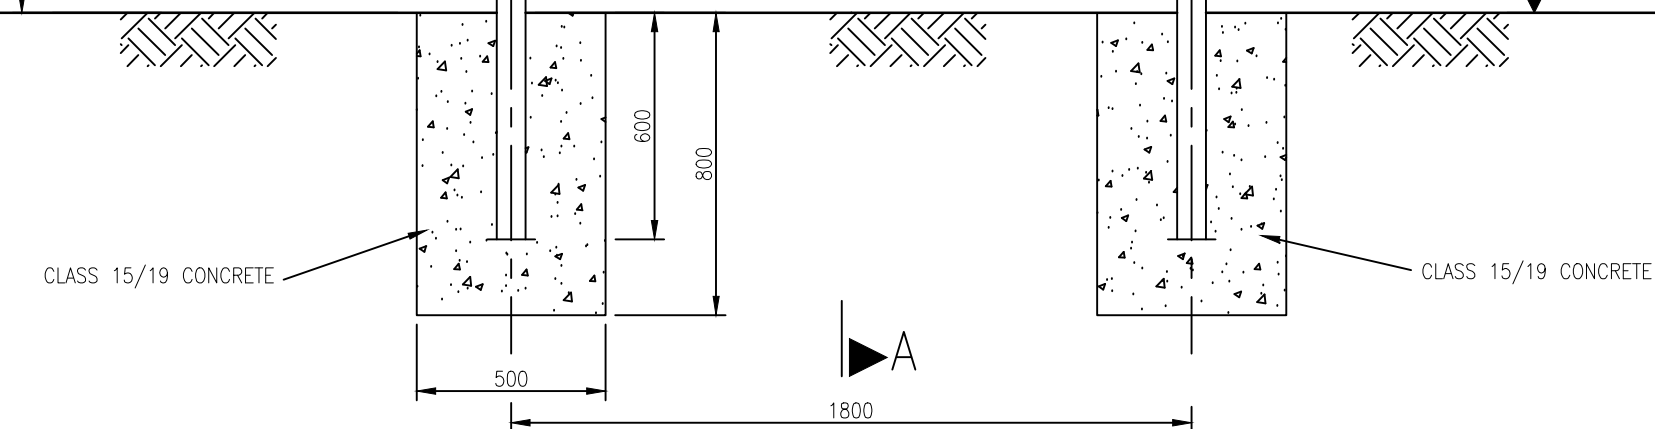

AS-BUILT RECORD				VERSION/AMENDMENTS				<div><p>Doing good while doing business</p></div> <div>Allan Cormack Street The Innovation Hub Persequor Pretoria PO Box 29 The Innovation Hub Pretoria 0087 Tel: + 27 (0) 12 842 8700 Fax: + 27 (0) 12 843 9000/9001 E-mail: pretoria@bigengroup.com www.bigengroup.com</div>	PROJECT TITLE: LERATO PARK REPAIR OF 491 RDP HOUSES		<div></div>	SURVEYED – DESIGNED F de Kock	
CONTRACT No.	DESCRIPTION	CERTIFIED BY	DATE	No.	DATE	DESCRIPTION	AUTHORISED BY		DRAWN K Senyolo	CHECKED F de Kock			
				1.0	2021/03/17	ISSUED FOR TENDER	F. DE KOCK						
CERTIFIED AS-BUILT FOR CONTRACT : ENGINEER DATE								DRAWING TITLE: CONTRACT NAME BOARD		ORIGINAL DRAWING SCALE: AS SHOWN ORIGINAL DRAWING SHEET SIZE: A1		CO-ORDINATE SYSTEM: DATE: 2019/04/03	
								APPROVED: CLIENT OR ASSIGNEE: DATE:		APPROVED ON BEHALF OF BIGEN: ENGINEER: DATE:			
								CLIENT DRAWING No.: CLIENT REF No.:	DRAWING No.: 2334.50.02.SUA.14.A005		VERSION: 1.0		